



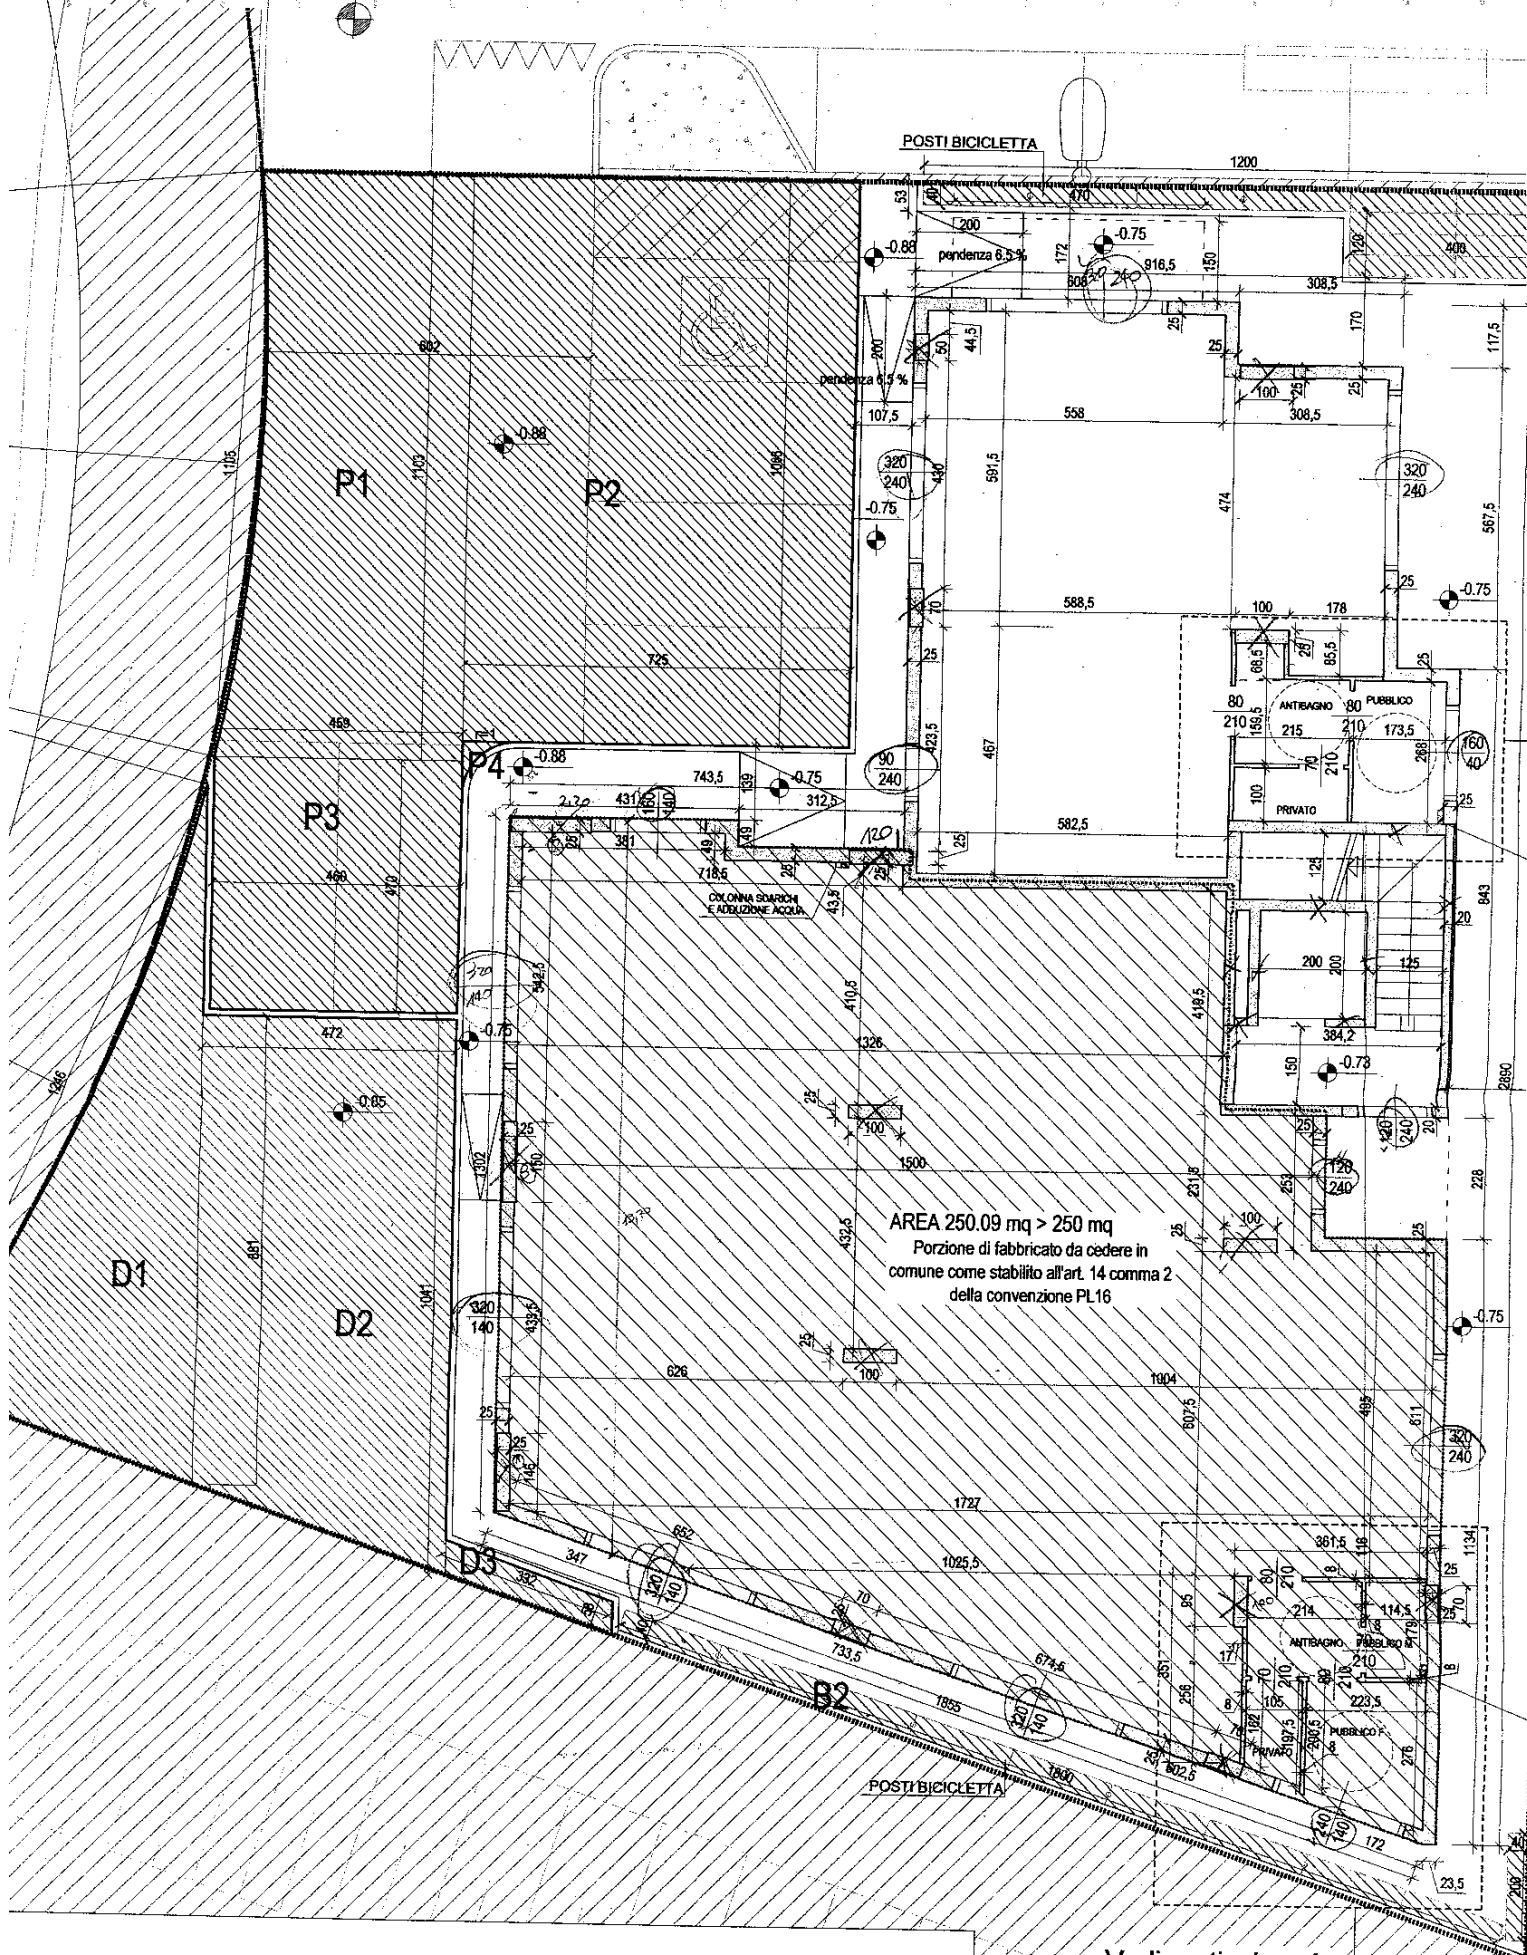


Vedi particolare A




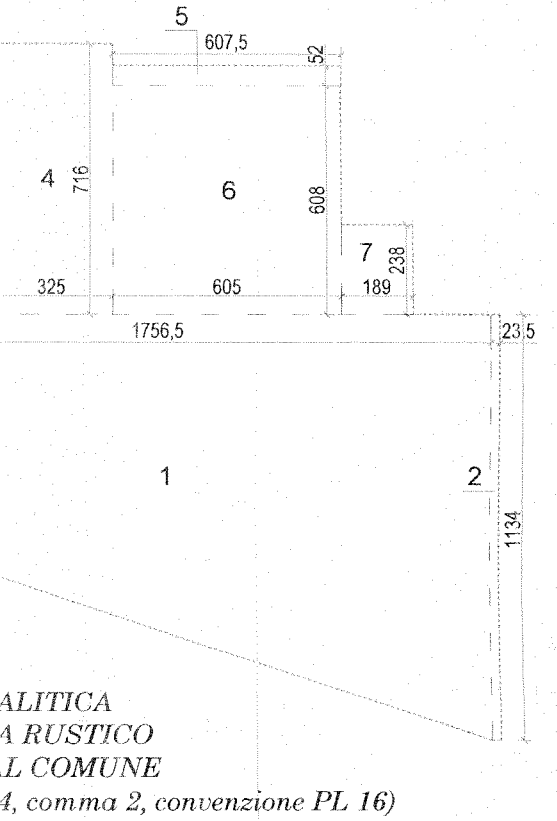

ANALITICA
A RUSTICO
L COMUNE
4, comma 2, convenzione PL 16)

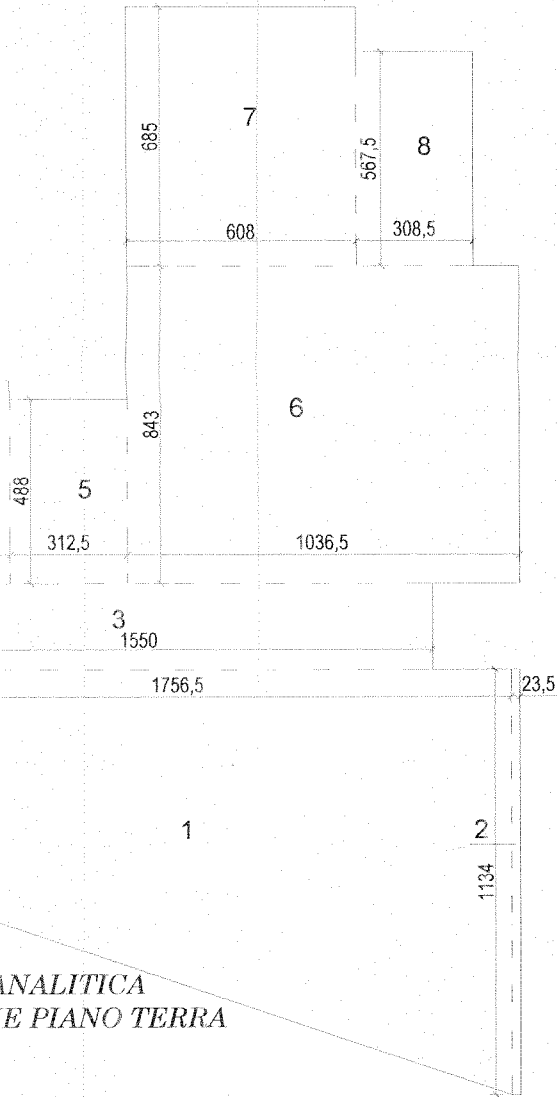

ANALITICA
E PIANO TERRA

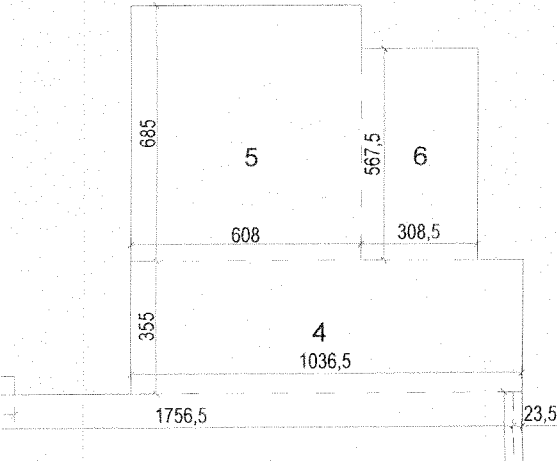

VERIFICA SUPERFICIE LORDA DI PAVIMENTO DI PROGETTO		
SLP massima attribuita da P.L. all'area 2 = 1750 mq		
S.C. massima consentita da P.L. = 375 mq		
SLP di progetto = 1079.023 < 1750 mq (SLP attribuita)		
SC di progetto = 374.932 < 375 mq (SC max)		


PIANO TERRA		mq
1	17,565 x (11,34 + 5,37) / 2	146,756
2	0,235 x 11,34	2,665
3	15,50 x 2,28	35,340
4	4,31 x 5,37	23,145
5	3,125 x 4,88	15,250
6	10,365 x 8,43	87,377
7	6,08 x 6,85	41,648
8	3,085 x 5,675	17,507
Totale SLP		369,688

PIANO PRIMO		mq
1	17,565 x (18,50 + 12,53) / 2	272,521
2	0,235 x 18,50	4,348
3	4,31 x 0,49	2,112
4	10,365 x 3,55	36,796
5	6,08 x 6,85	41,648
6	3,085 x 5,675	17,507
Totale SLP (corrispondente alla SC dell'edificio)		374,932


PIANO SECONDO		mq
1	(10,835 + 17,80) / 2 x 2,365	33,861
2	7,435 x 12,53	93,161
3	4,31 x 0,49	2,112
4	7,185 x 21,755	156,310
5	6,08 x 1,175	7,144
6	3,18 x 13,15	41,817
Totale SLP		334,404
TOTALE SLP Area 2		1079,023


VERIFICA SUPERFICIE A RUSTICO DA CEDERE AL COMUNE		
come da art. 14, comma 2, convenzione PL 16		
250,104 mq > 250 mq		

PIANO TERRA		mq
1	17,565 x (11,34 + 5,37) / 2	146,756
2	0,235 x 11,34	2,665
3	4,31 x 7,65	32,972
4	3,25 x 7,16	23,270
5	6,075 x 0,52	3,159
6	6,05 x 6,08	36,784
7	1,89 x 2,38	4,498
Totale SLP		250,104

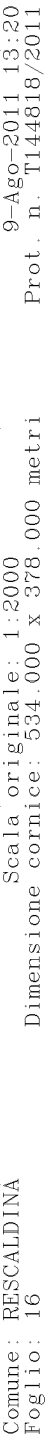

ELABORATO PLANIMETRICO		Compilato da: Piana Gianfranco	Iscritto all'albo: Geometri	Prov. Bergamo	N. 2865
Comune di Roscaldina	Sessione:	Foglio: 16	Particella: 1216	Protocollo n.	del
Dimostrazione grafica dei subalterni		Tipo Mappale n.		del	Scala 1 : 500

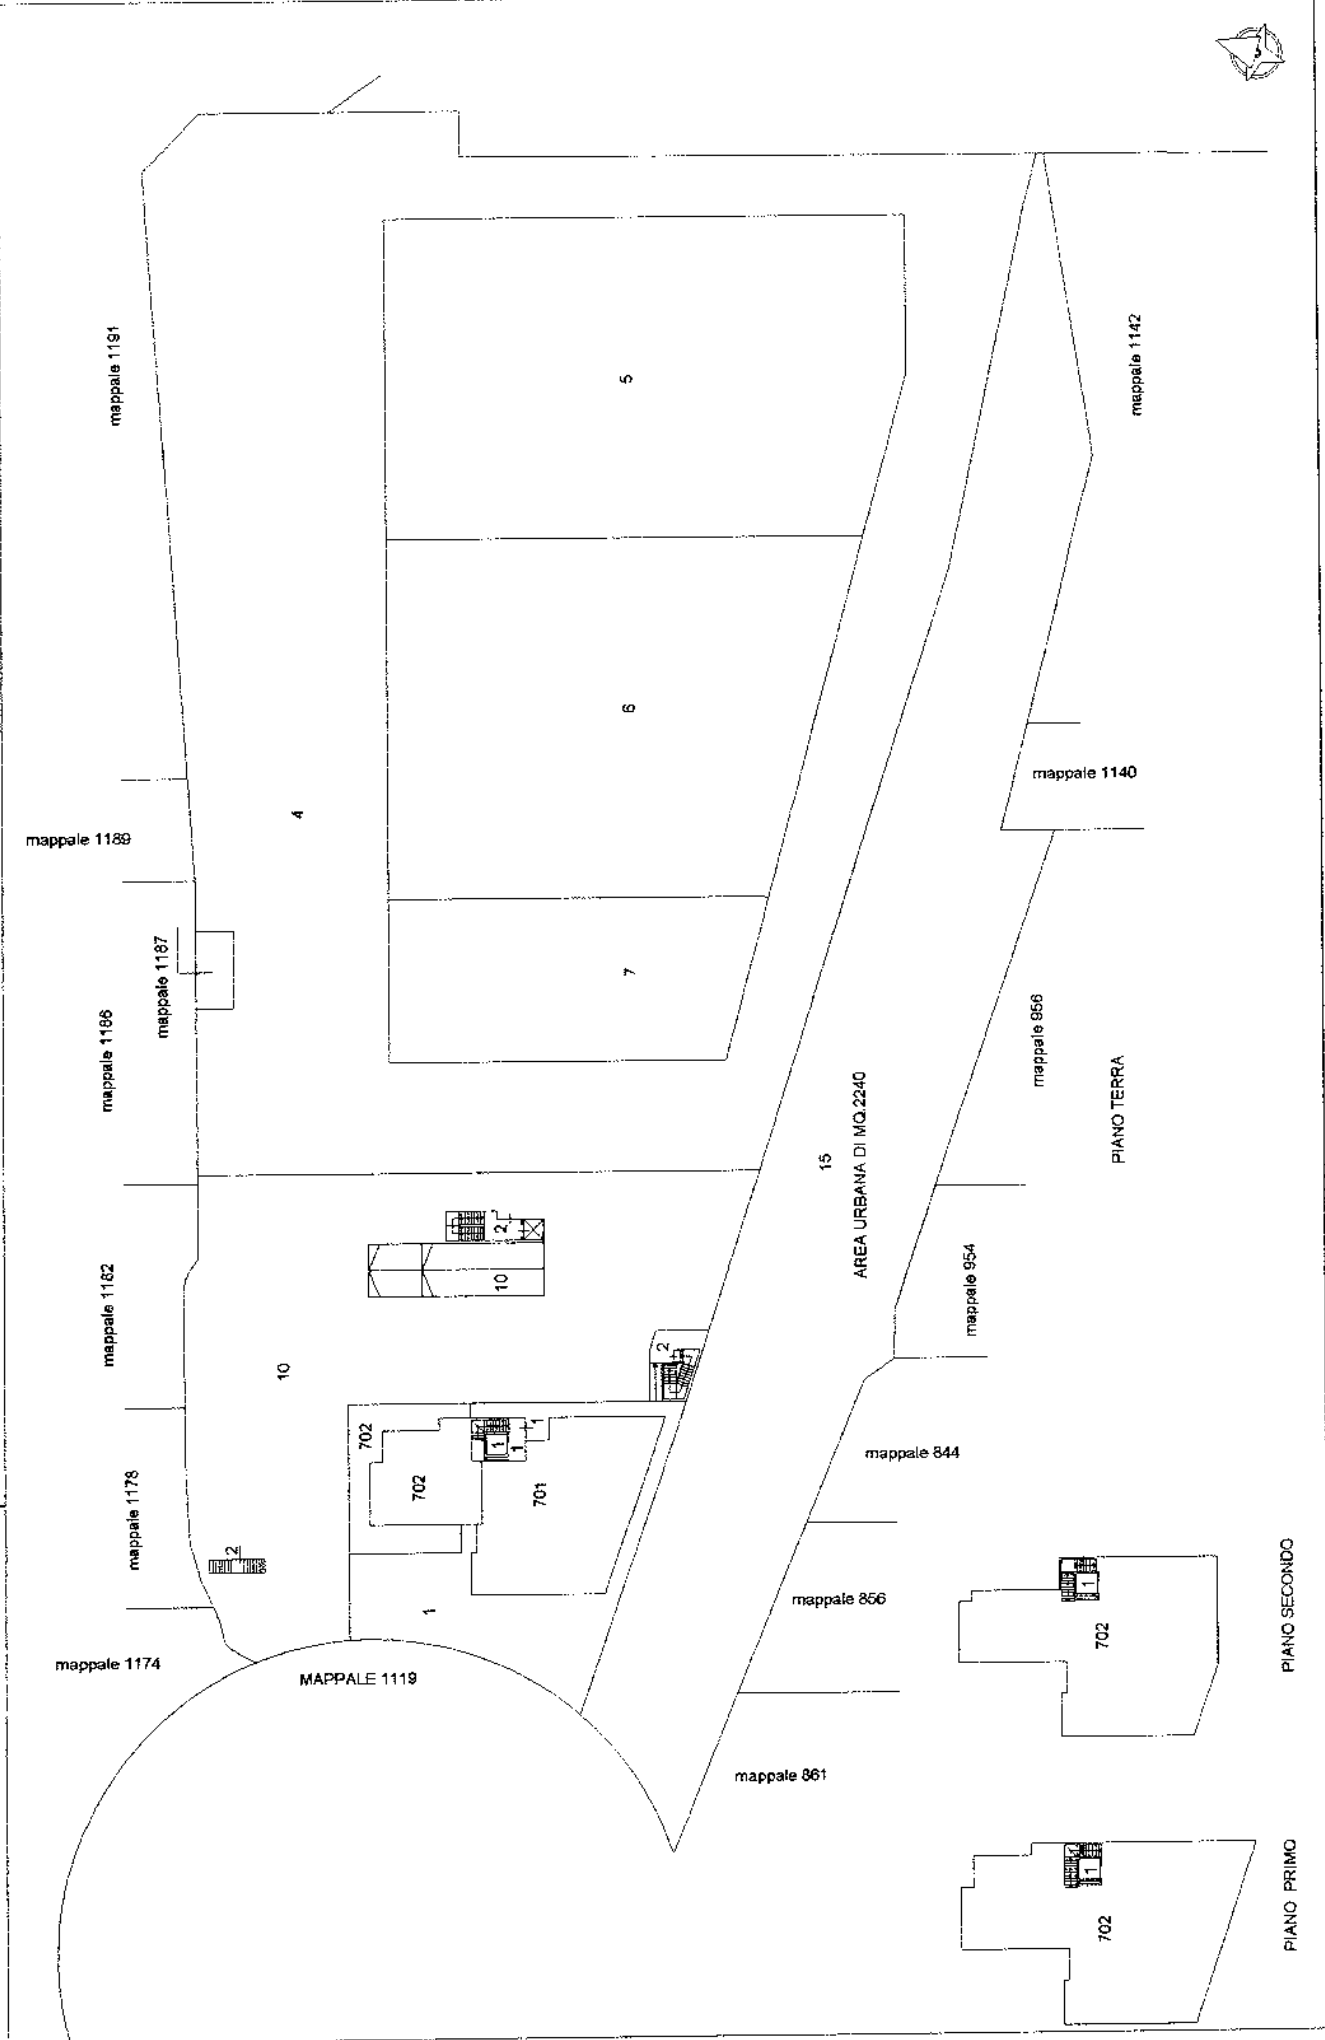

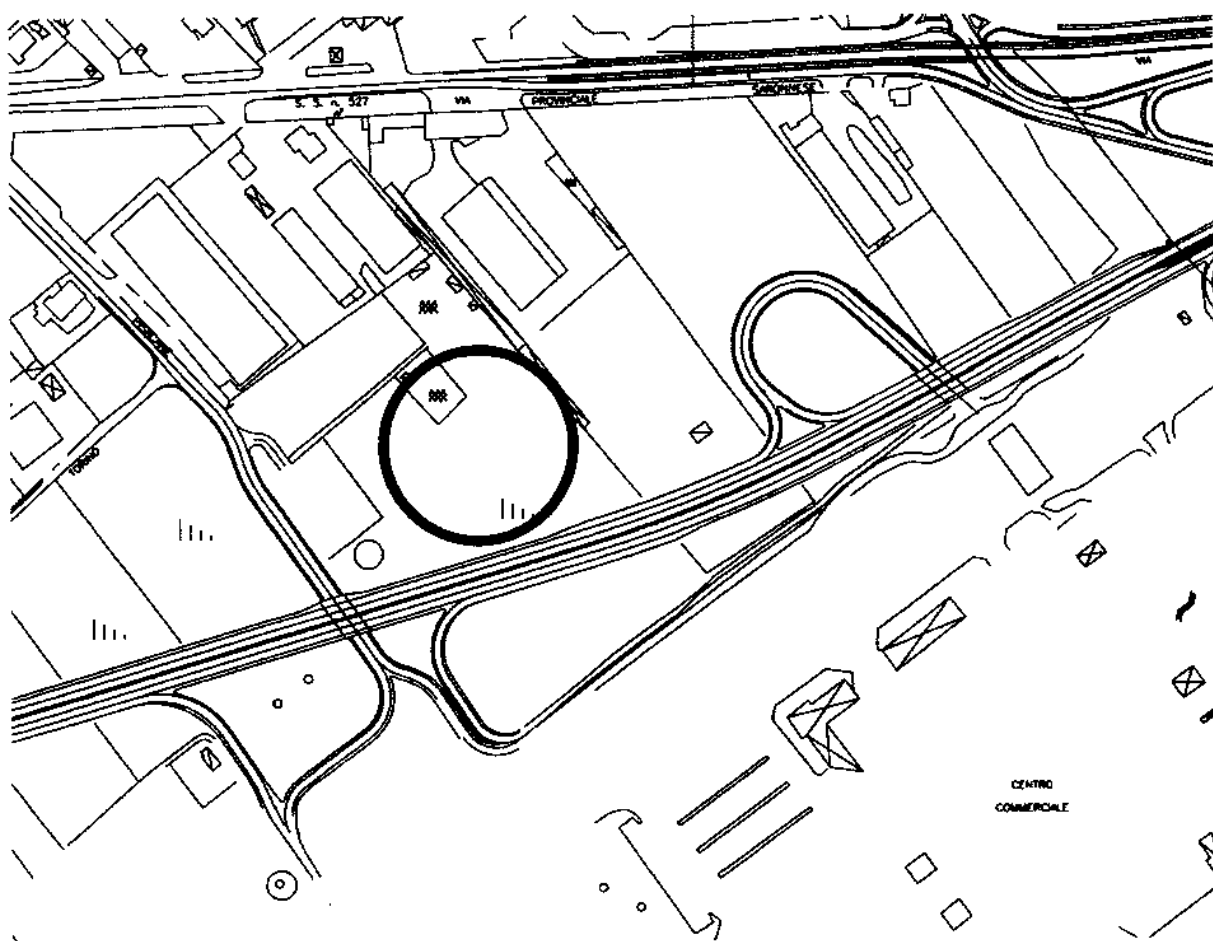

Estratto aerofotogrammetria